
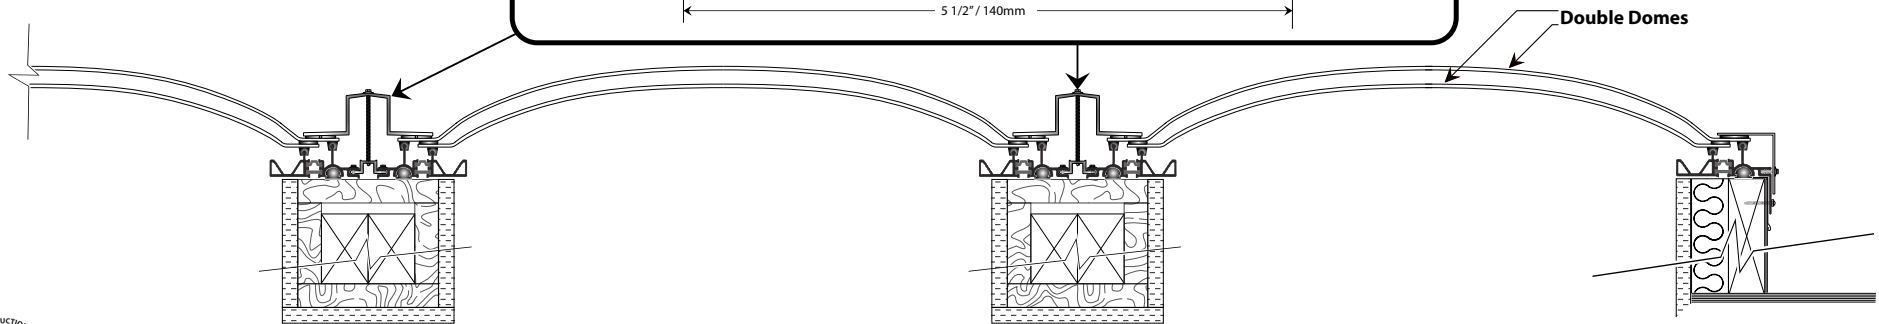


### Multiple Curb Construction

### CURB JOINER DETAIL

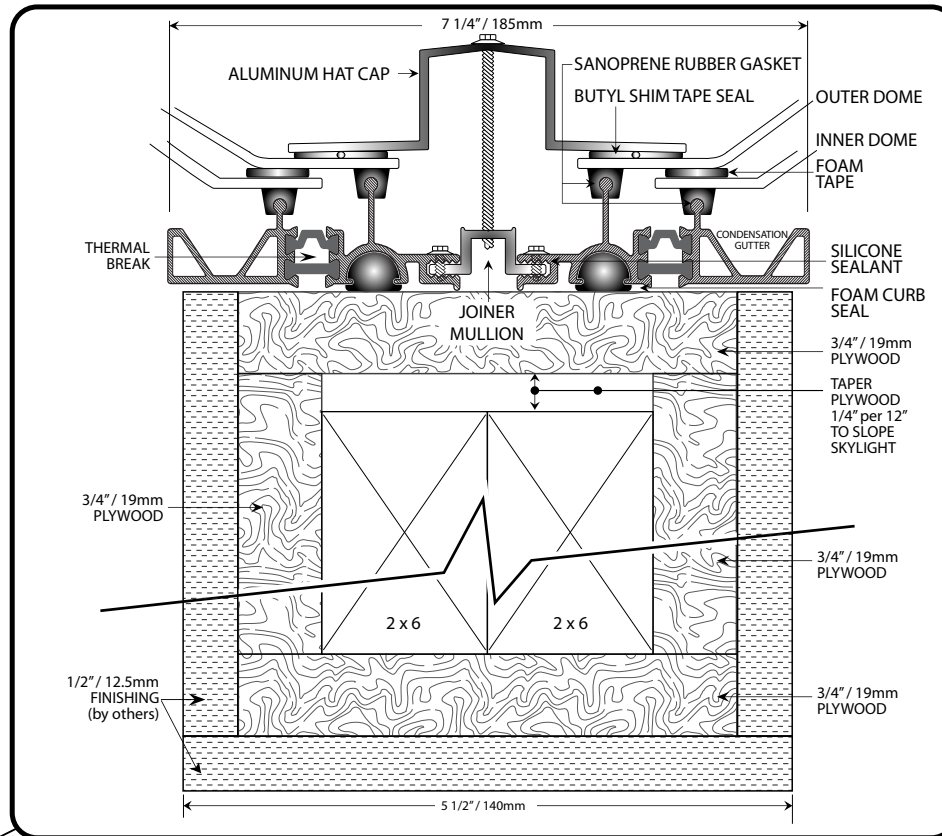

\*Prior to construction, check with all local building authorities and check building codes for compliance.

SKY-TECH SKY-LIGHTS

Do Not Scale