


Standard 2 x 6 Wall Construction CURB & SKY LIGHT DETAIL

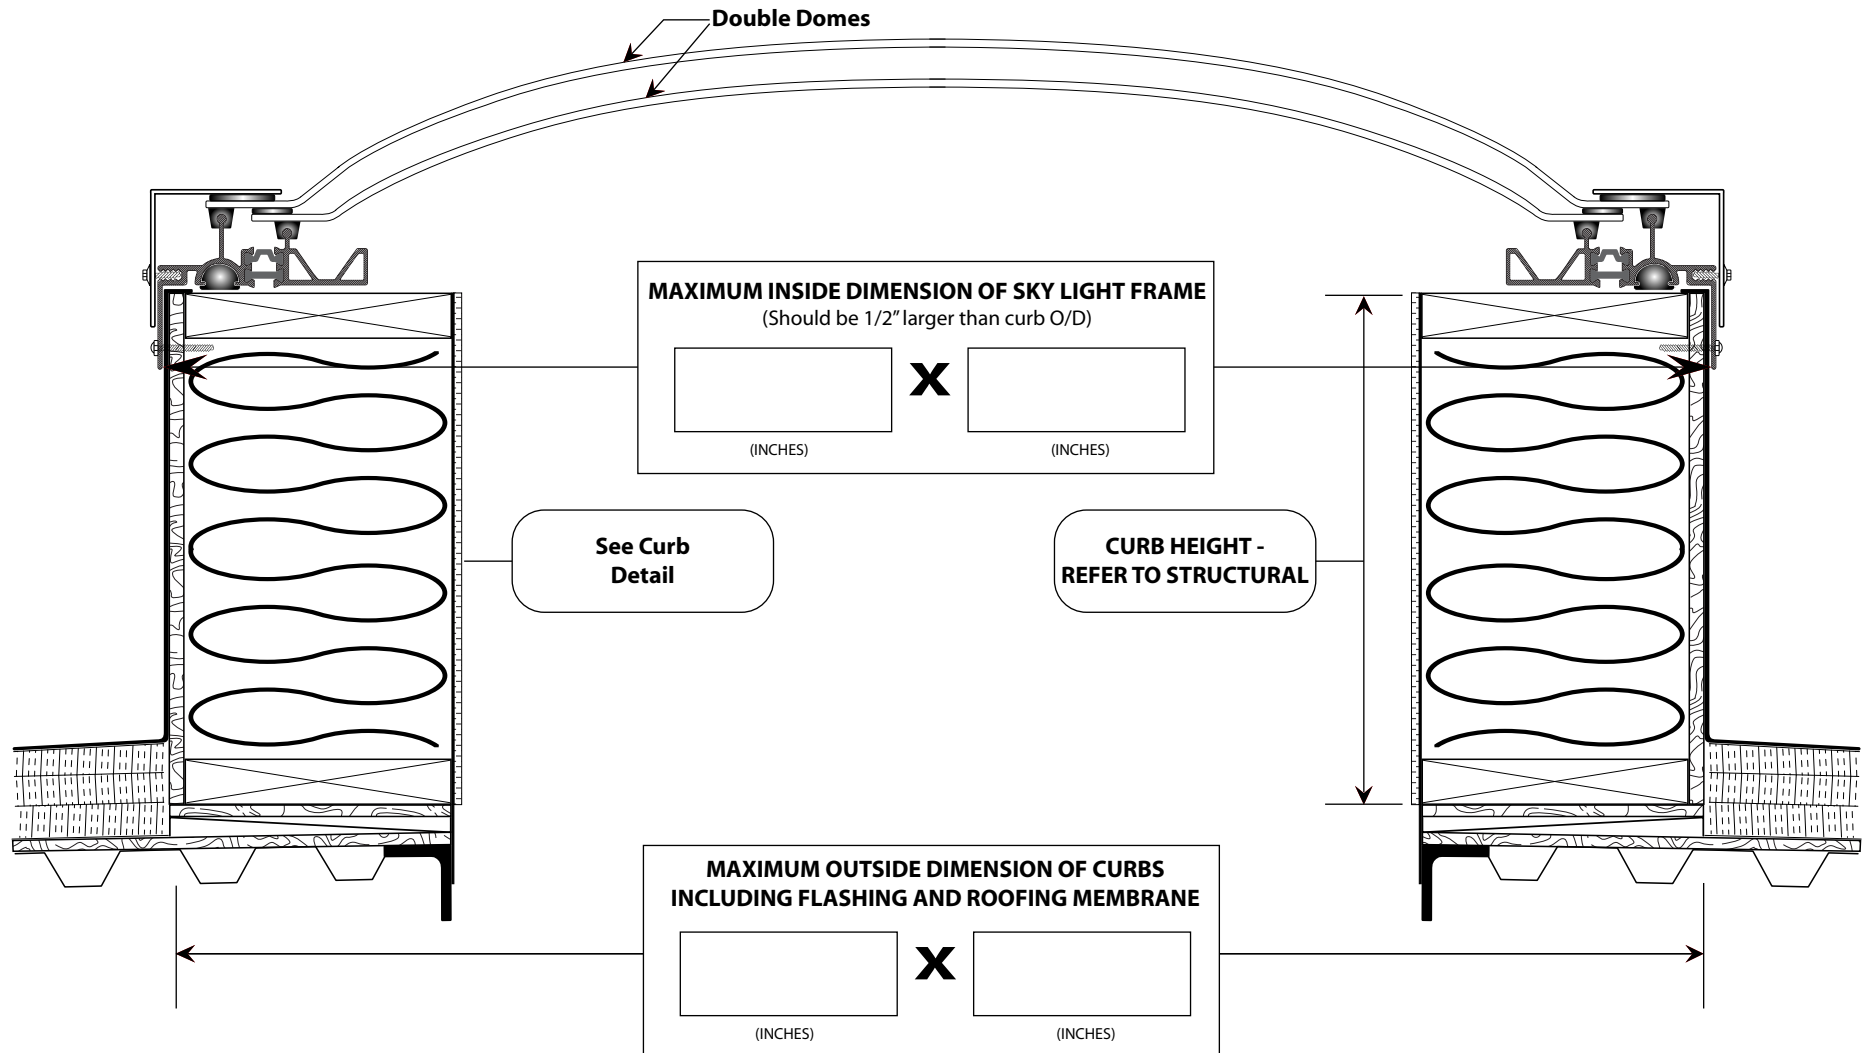

*Prior to construction, check with all local building authorities and check building codes for compliance.

SKY-TECH SKY-LIGHTS

Do Not Scale