


Tandem Curb Construction

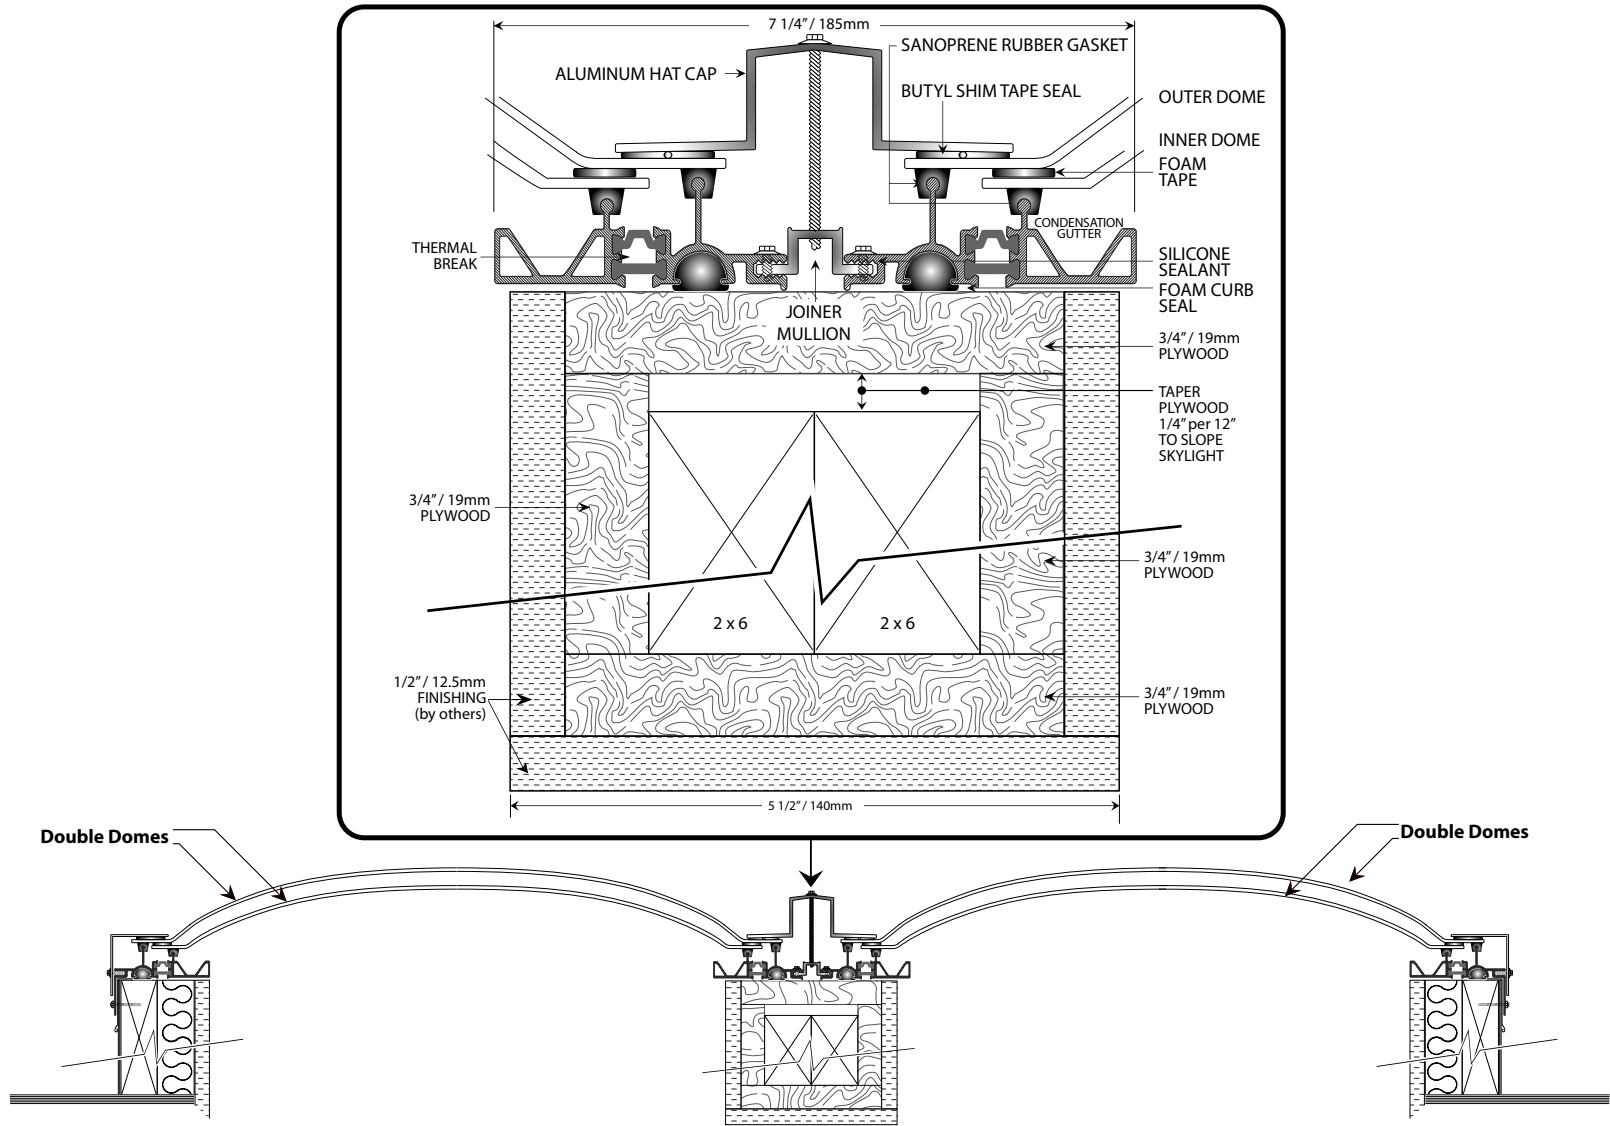

*Prior to construction, check with all local building authorities and check building codes for compliance.

Do Not Scale