

SKY-TECH™


MANUFACTURER OF
SUNSCOPE™
Natural Light Systems

SKY-LIGHTS

"PROUDLY CANADIAN" 

11503 - 160 Street Edmonton, Alberta, Canada T5M 3V9 1.800.449.0644

Deluxe 2 x 4 Wall Construction CURB & SKYLIGHT

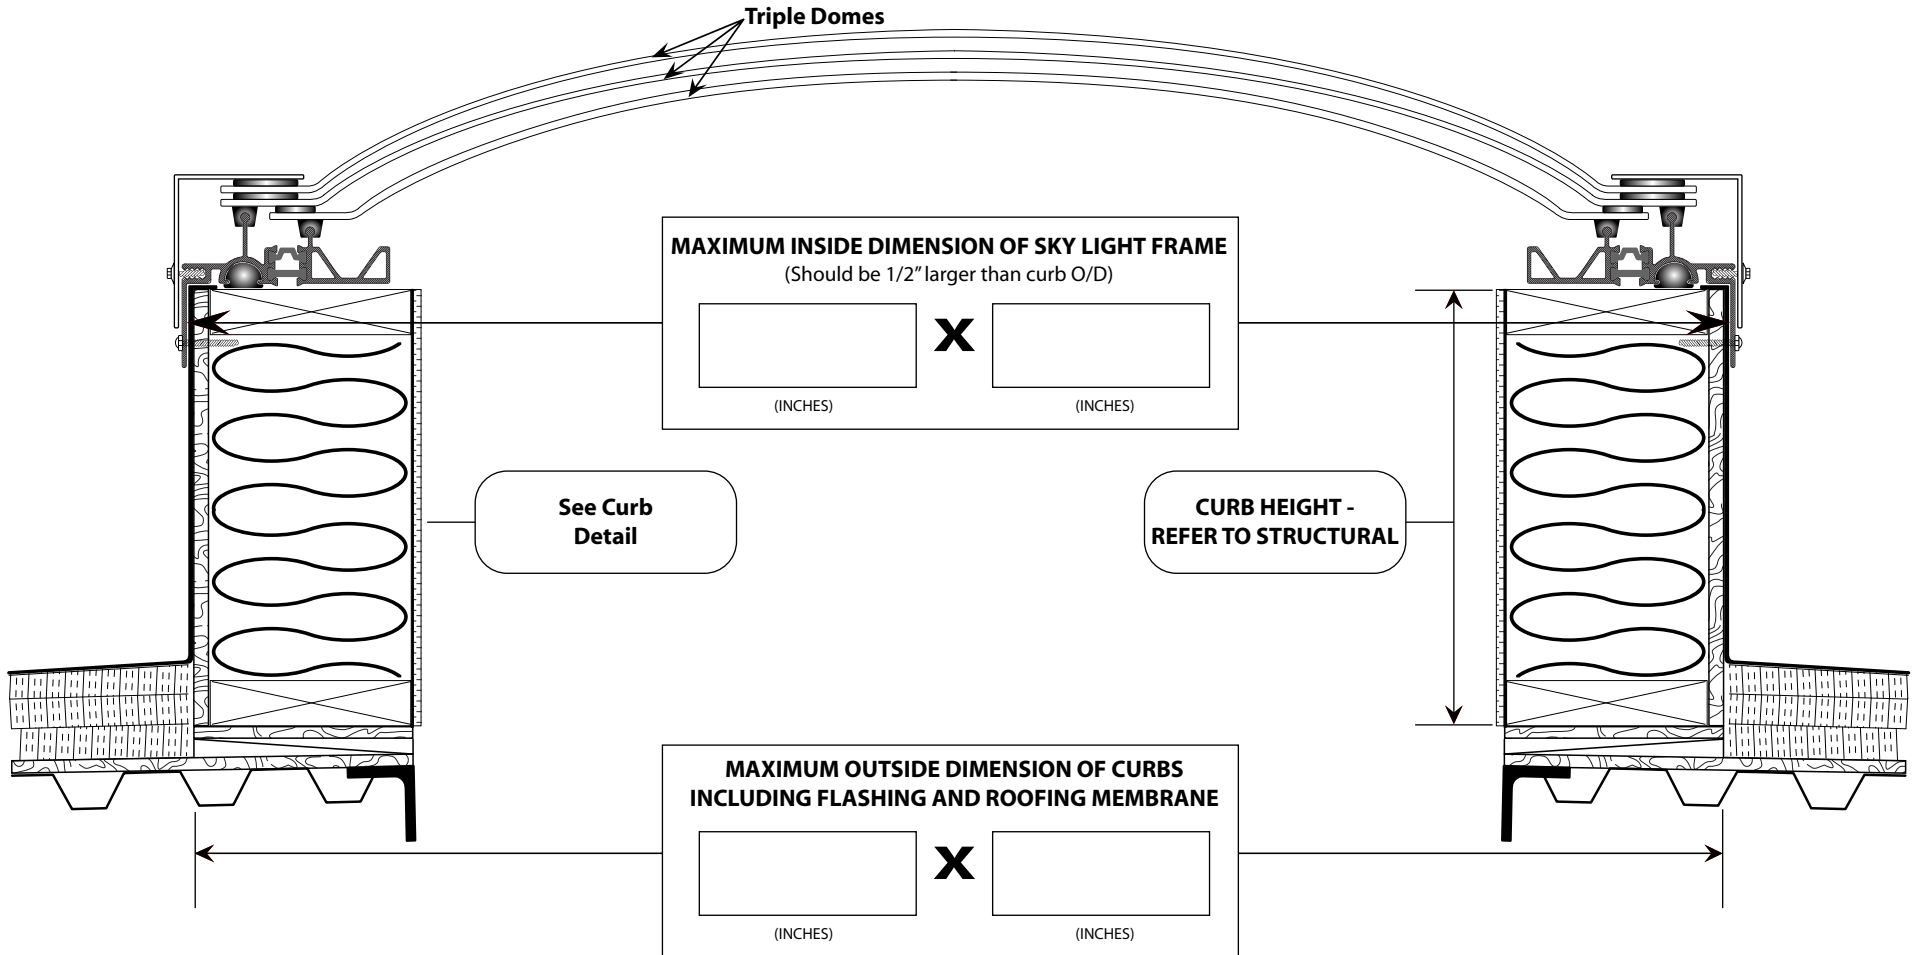

*Prior to construction, check with all local building authorities and check building codes for compliance.

SKY-TECH SKY-LIGHTS

Do Not Scale